


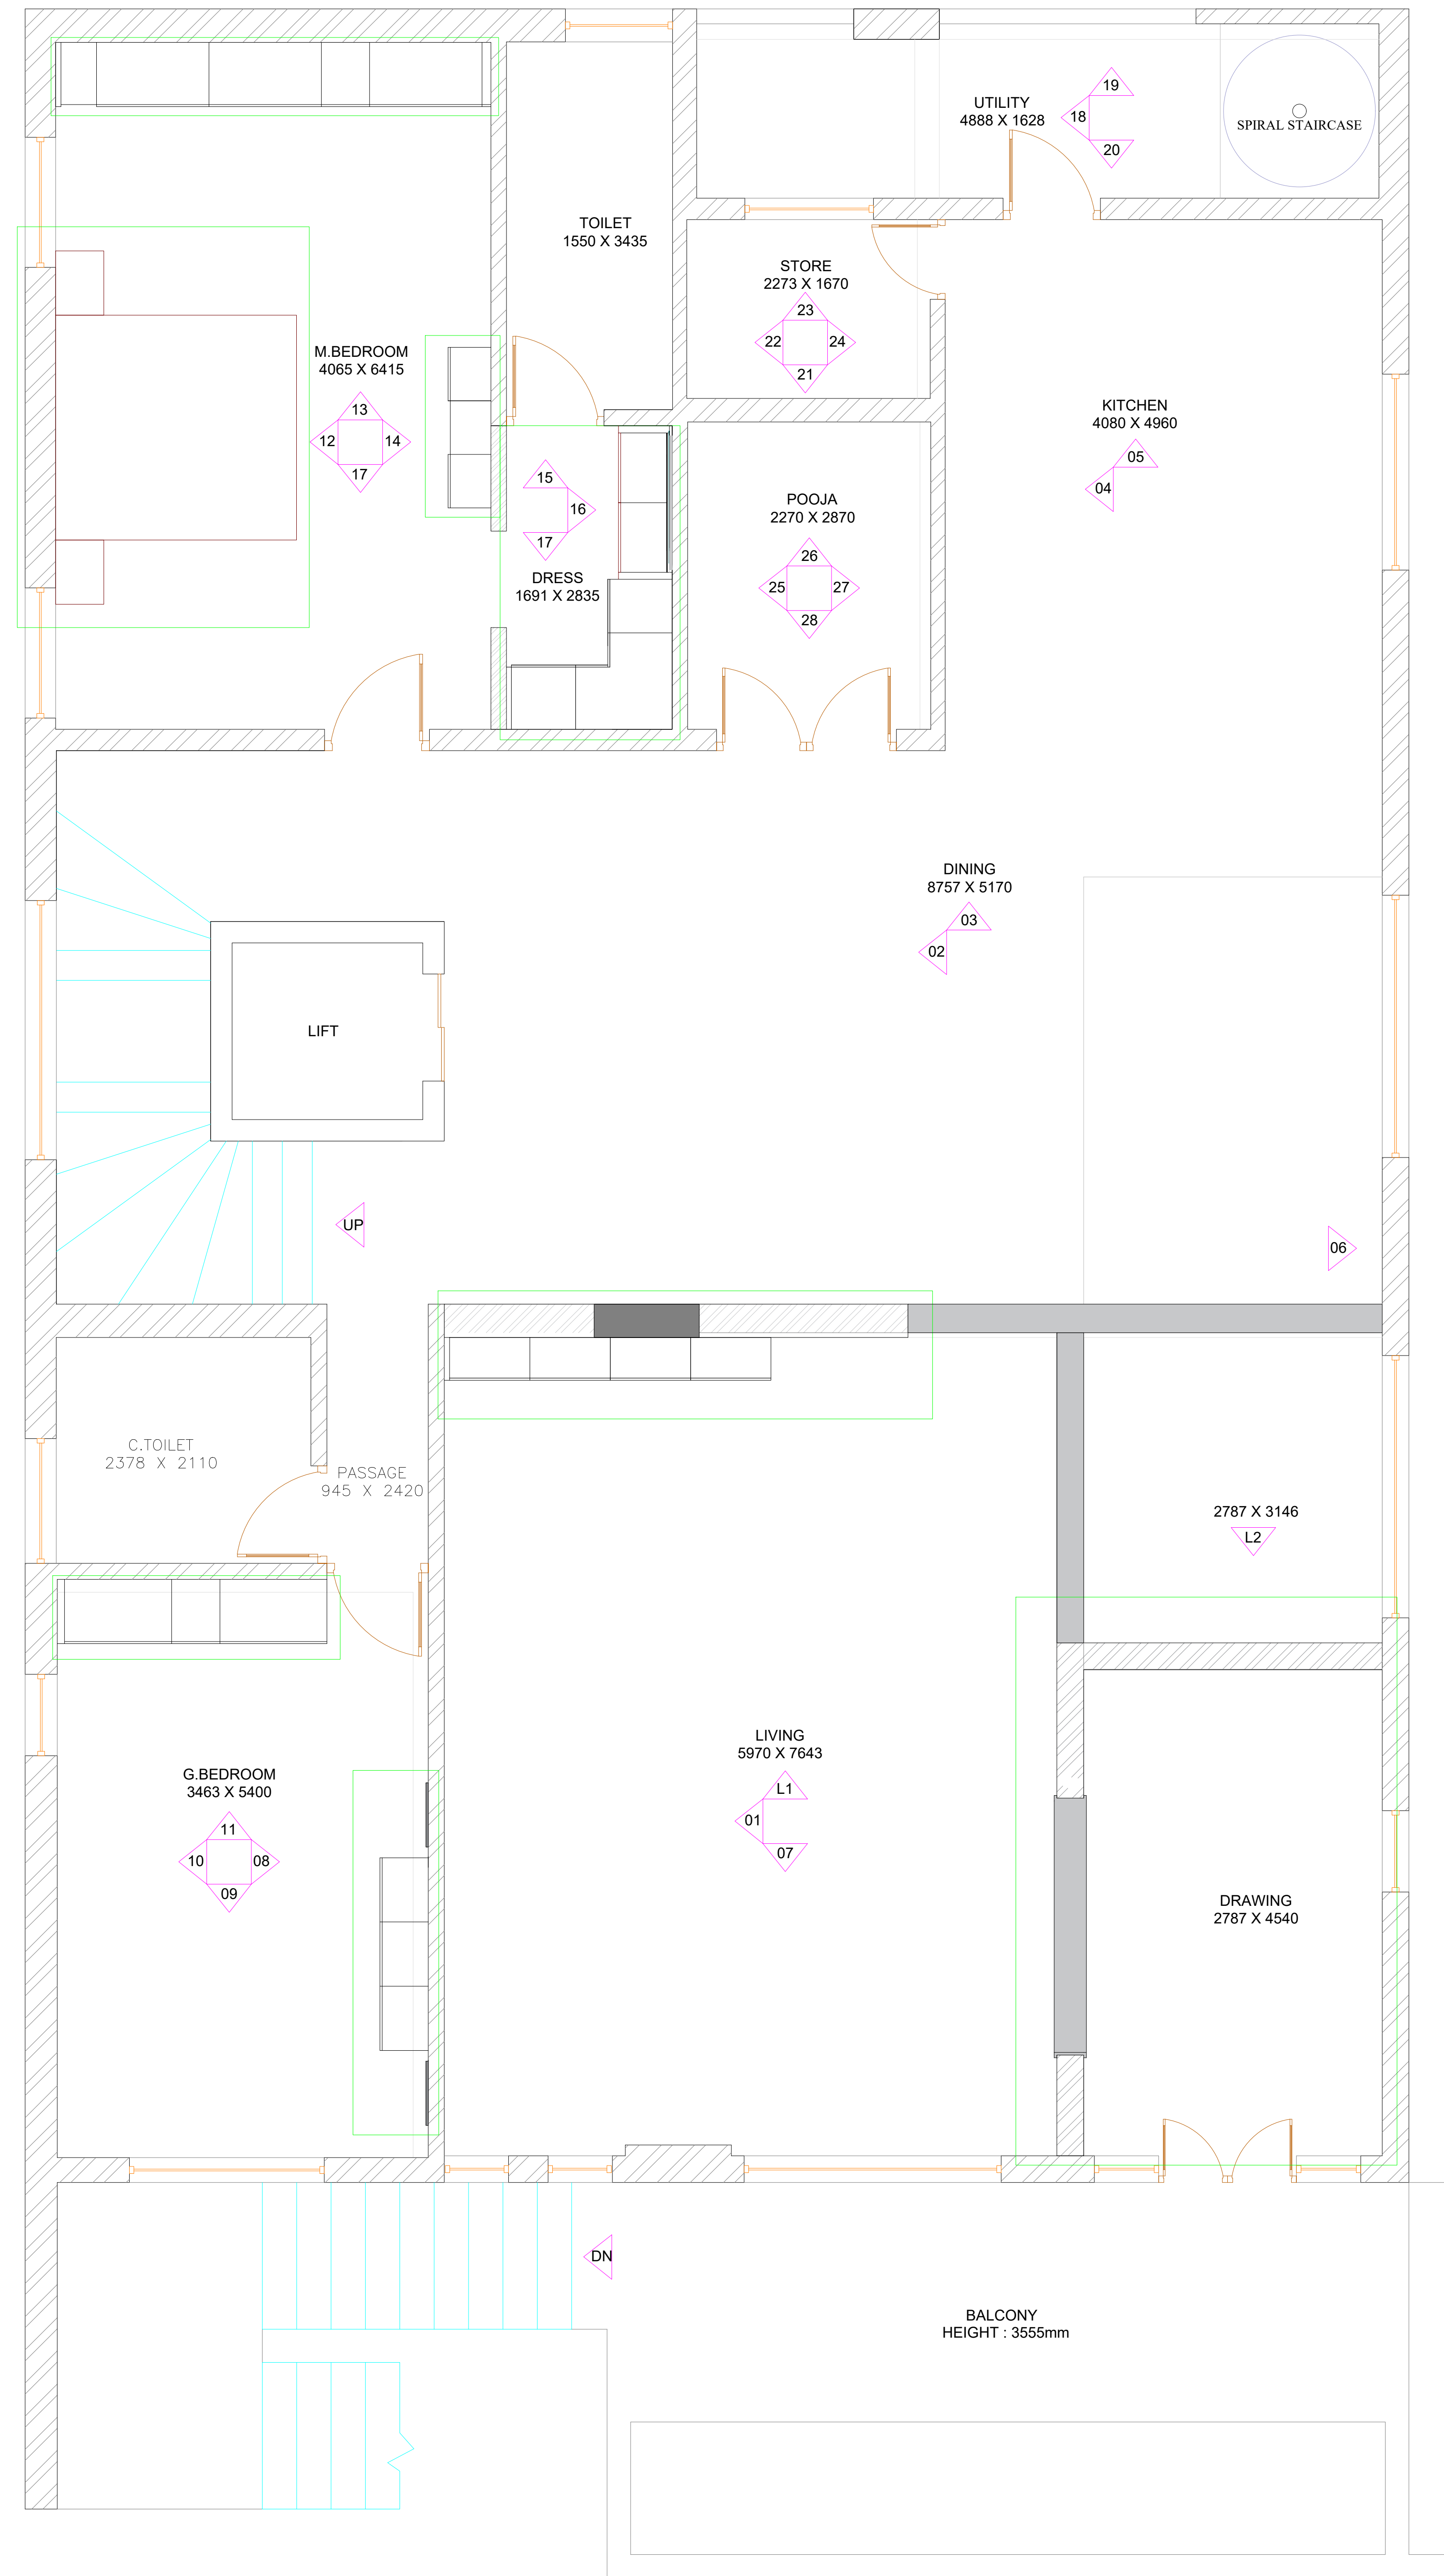


GROUND FLOOR PLAN



# FLOOR PLAN

|   |                                              |
|---|----------------------------------------------|
| CLIENT:<br><b>MR.RAMARAJU</b>                                                                              |                                              |
| ADDRESS:<br><b>HSR Layout</b>                                                                              |                                              |
| CLIENT CONTACT:<br><b>NA</b>                                                                               |                                              |
| DESCRIPTION:<br><b>GROUND FLOOR-MASTER PLAN</b>                                                            |                                              |
| DRAWING NO/REVISION NO:<br><b>NA</b>                                                                       | DATE OF DRAWING ISSUED:<br><b>06-02-2021</b> |
| DRAWER BY:<br><b>N RAVISANKAR</b>                                                                          | CHECKED BY:<br><b>BHAVESH</b>                |
| <div><div><div></div><div><div>we</div><div>Dezine</div><div>your little dreams</div></div></div></div>    |                                              |
| DIRECTOR:<br><b>JITENDRA RAJU R</b>                                                                        |                                              |
| CONTACT: +91 9844408406<br>No. 10, 19th cross, Kashi Mutt Rd, Malleshwaram,<br>Bengaluru, Karnataka 560055 |                                              |



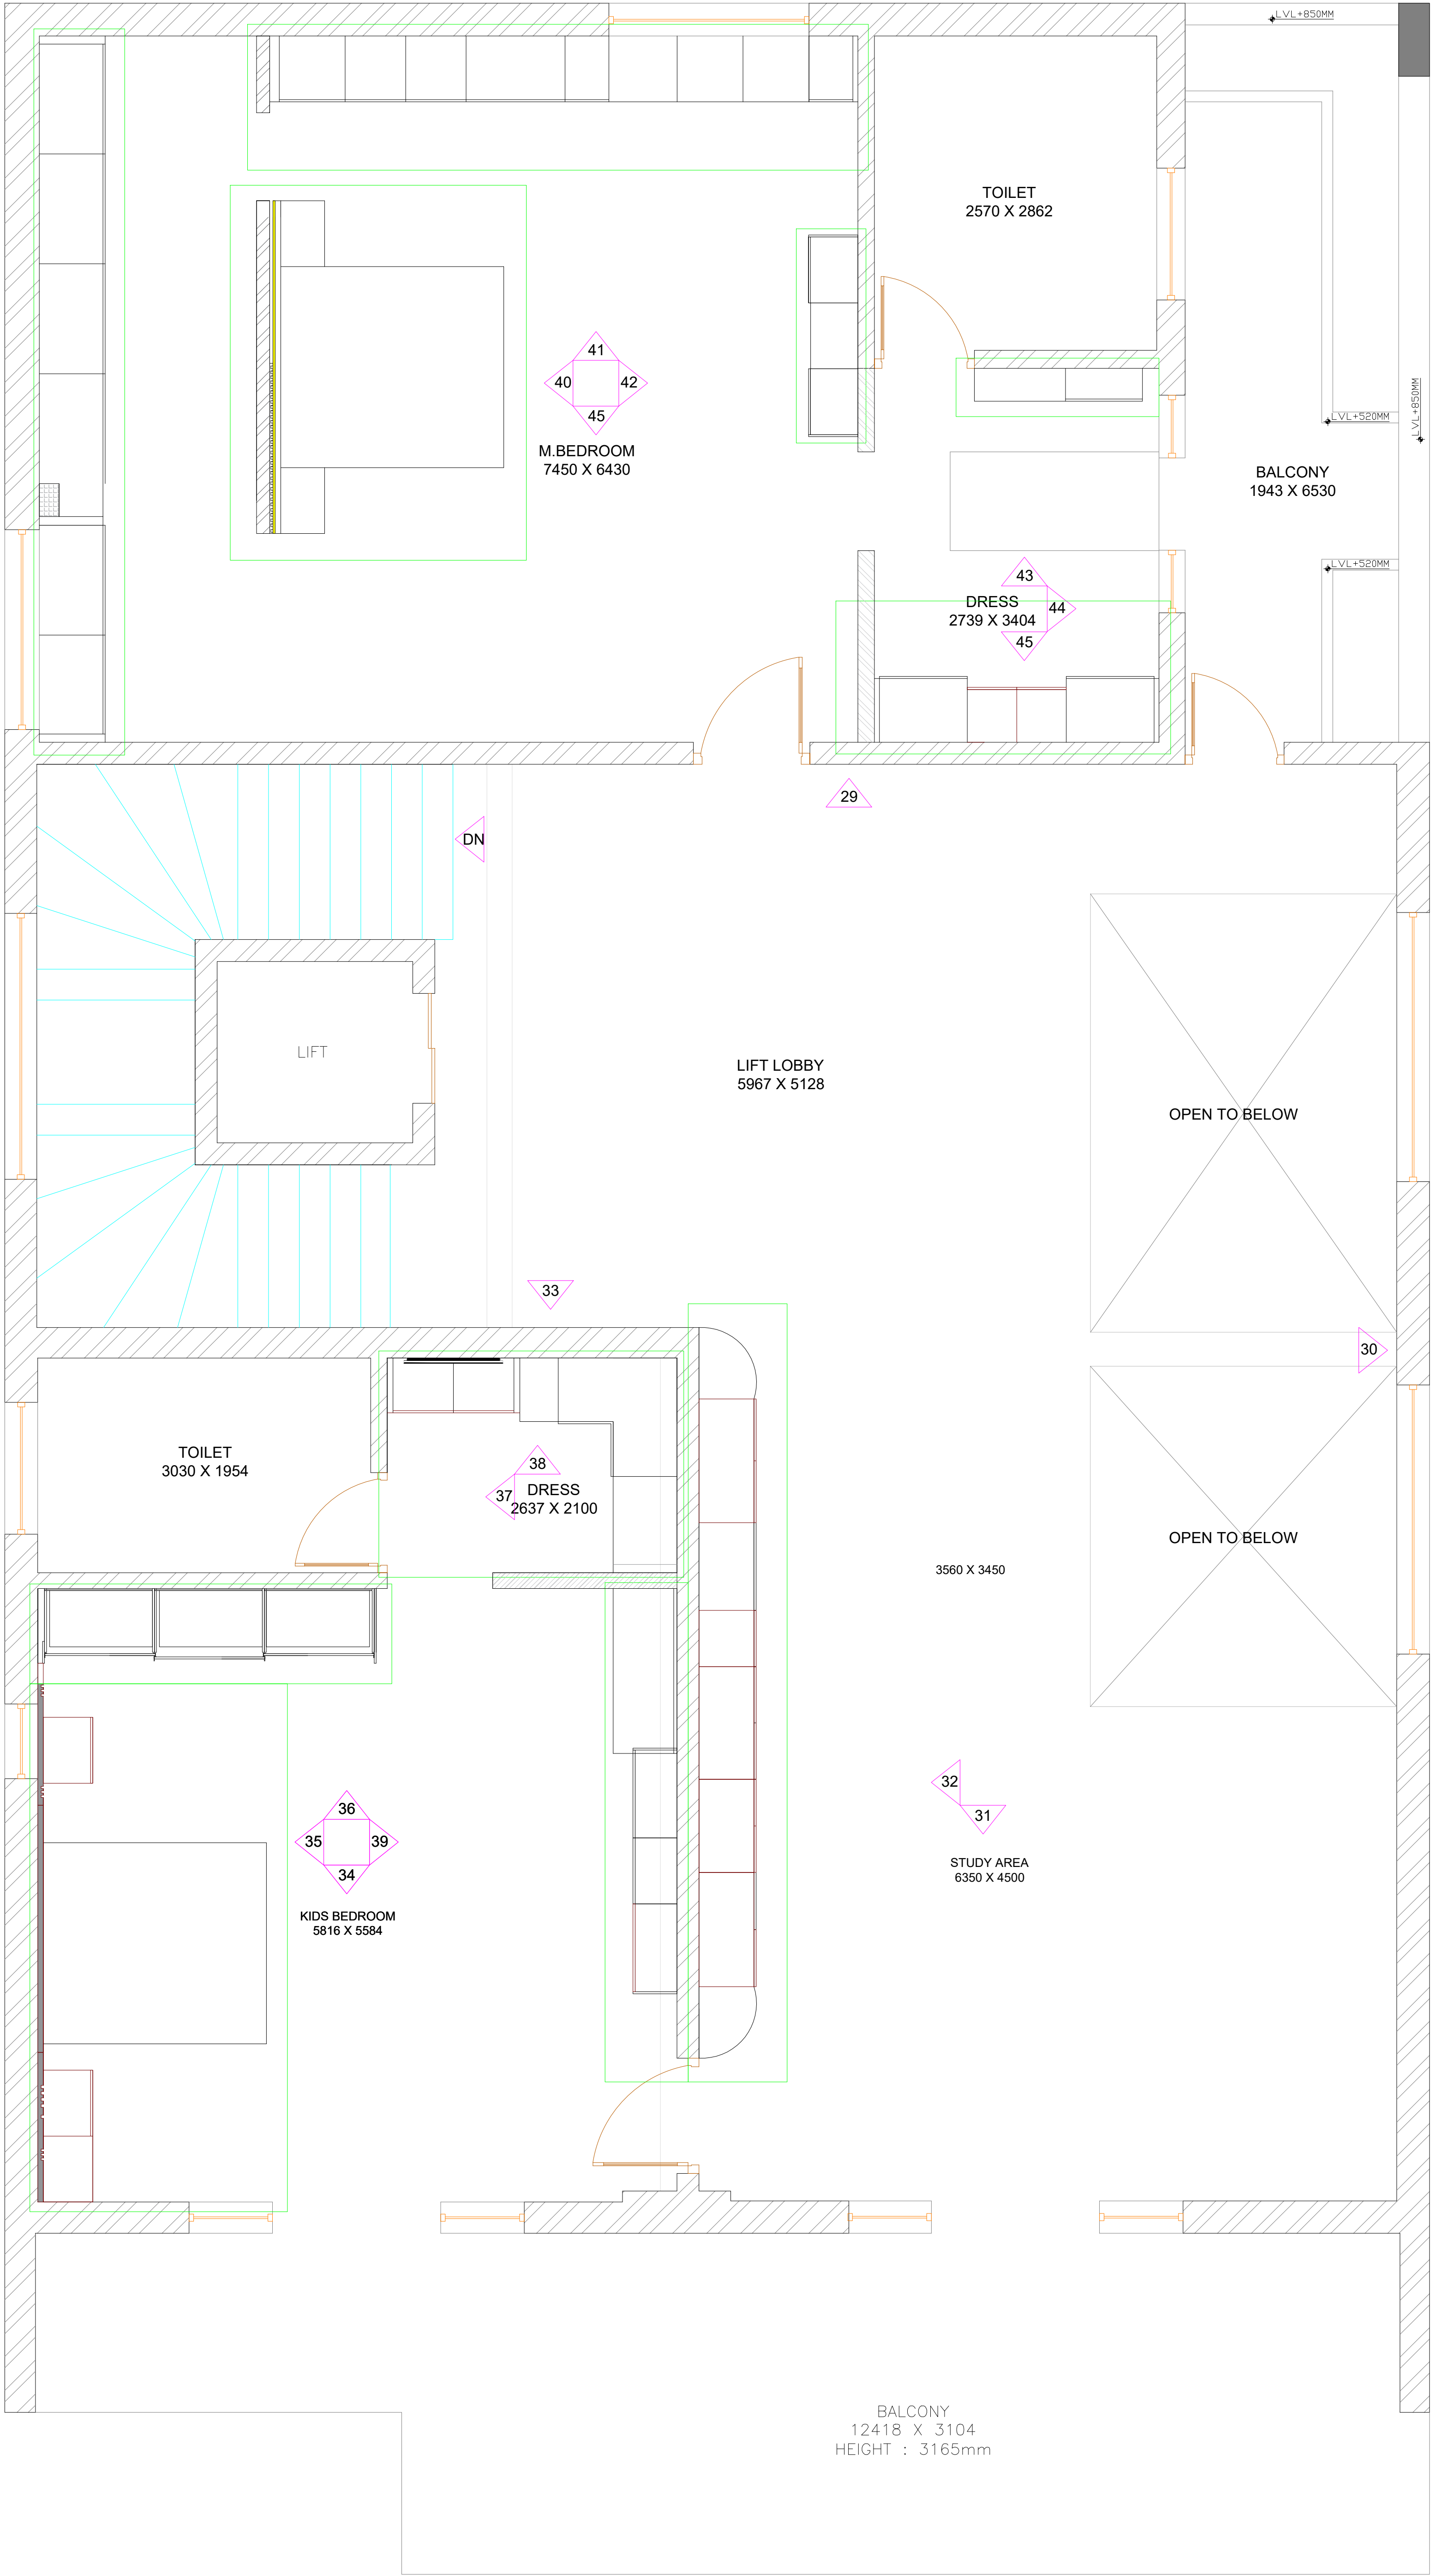


FIRST FLOOR PLAN



# FLOOR PLAN

|   |                                              |
|---|----------------------------------------------|
| CLIENT:<br><b>MR.RAMARAJU</b>   |                                              |
| ADDRESS:<br><b>HSR Layout</b>   |                                              |
| CLIENT CONTACT:<br><b>NA</b>   |                                              |
| DESCRIPTION:<br><b>SECOND FLOOR-MASTER PLAN</b>                                                                                                |                                              |
| DRAWING NO/REVISION NO:<br><b>NA</b>   | DATE OF DRAWING ISSUED:<br><b>06-02-2021</b> |
| DRAWER BY:<br><b>N RAVISANKAR</b>   | CHECKED BY:<br><b>BHAVESH</b>                |
| <div><div><div></div><div><div>we</div><div>Dezine</div><div>your little dreams</div></div></div></div>                                        |                                              |
| DIRECTOR:<br><b>JITENDRA RAJU R</b> CONTACT: +91 9844408406<br>No. 10, 19th cross, Kashi Mutt Rd, Malleshwaram,<br>Bengaluru, Karnataka 560055 |                                              |



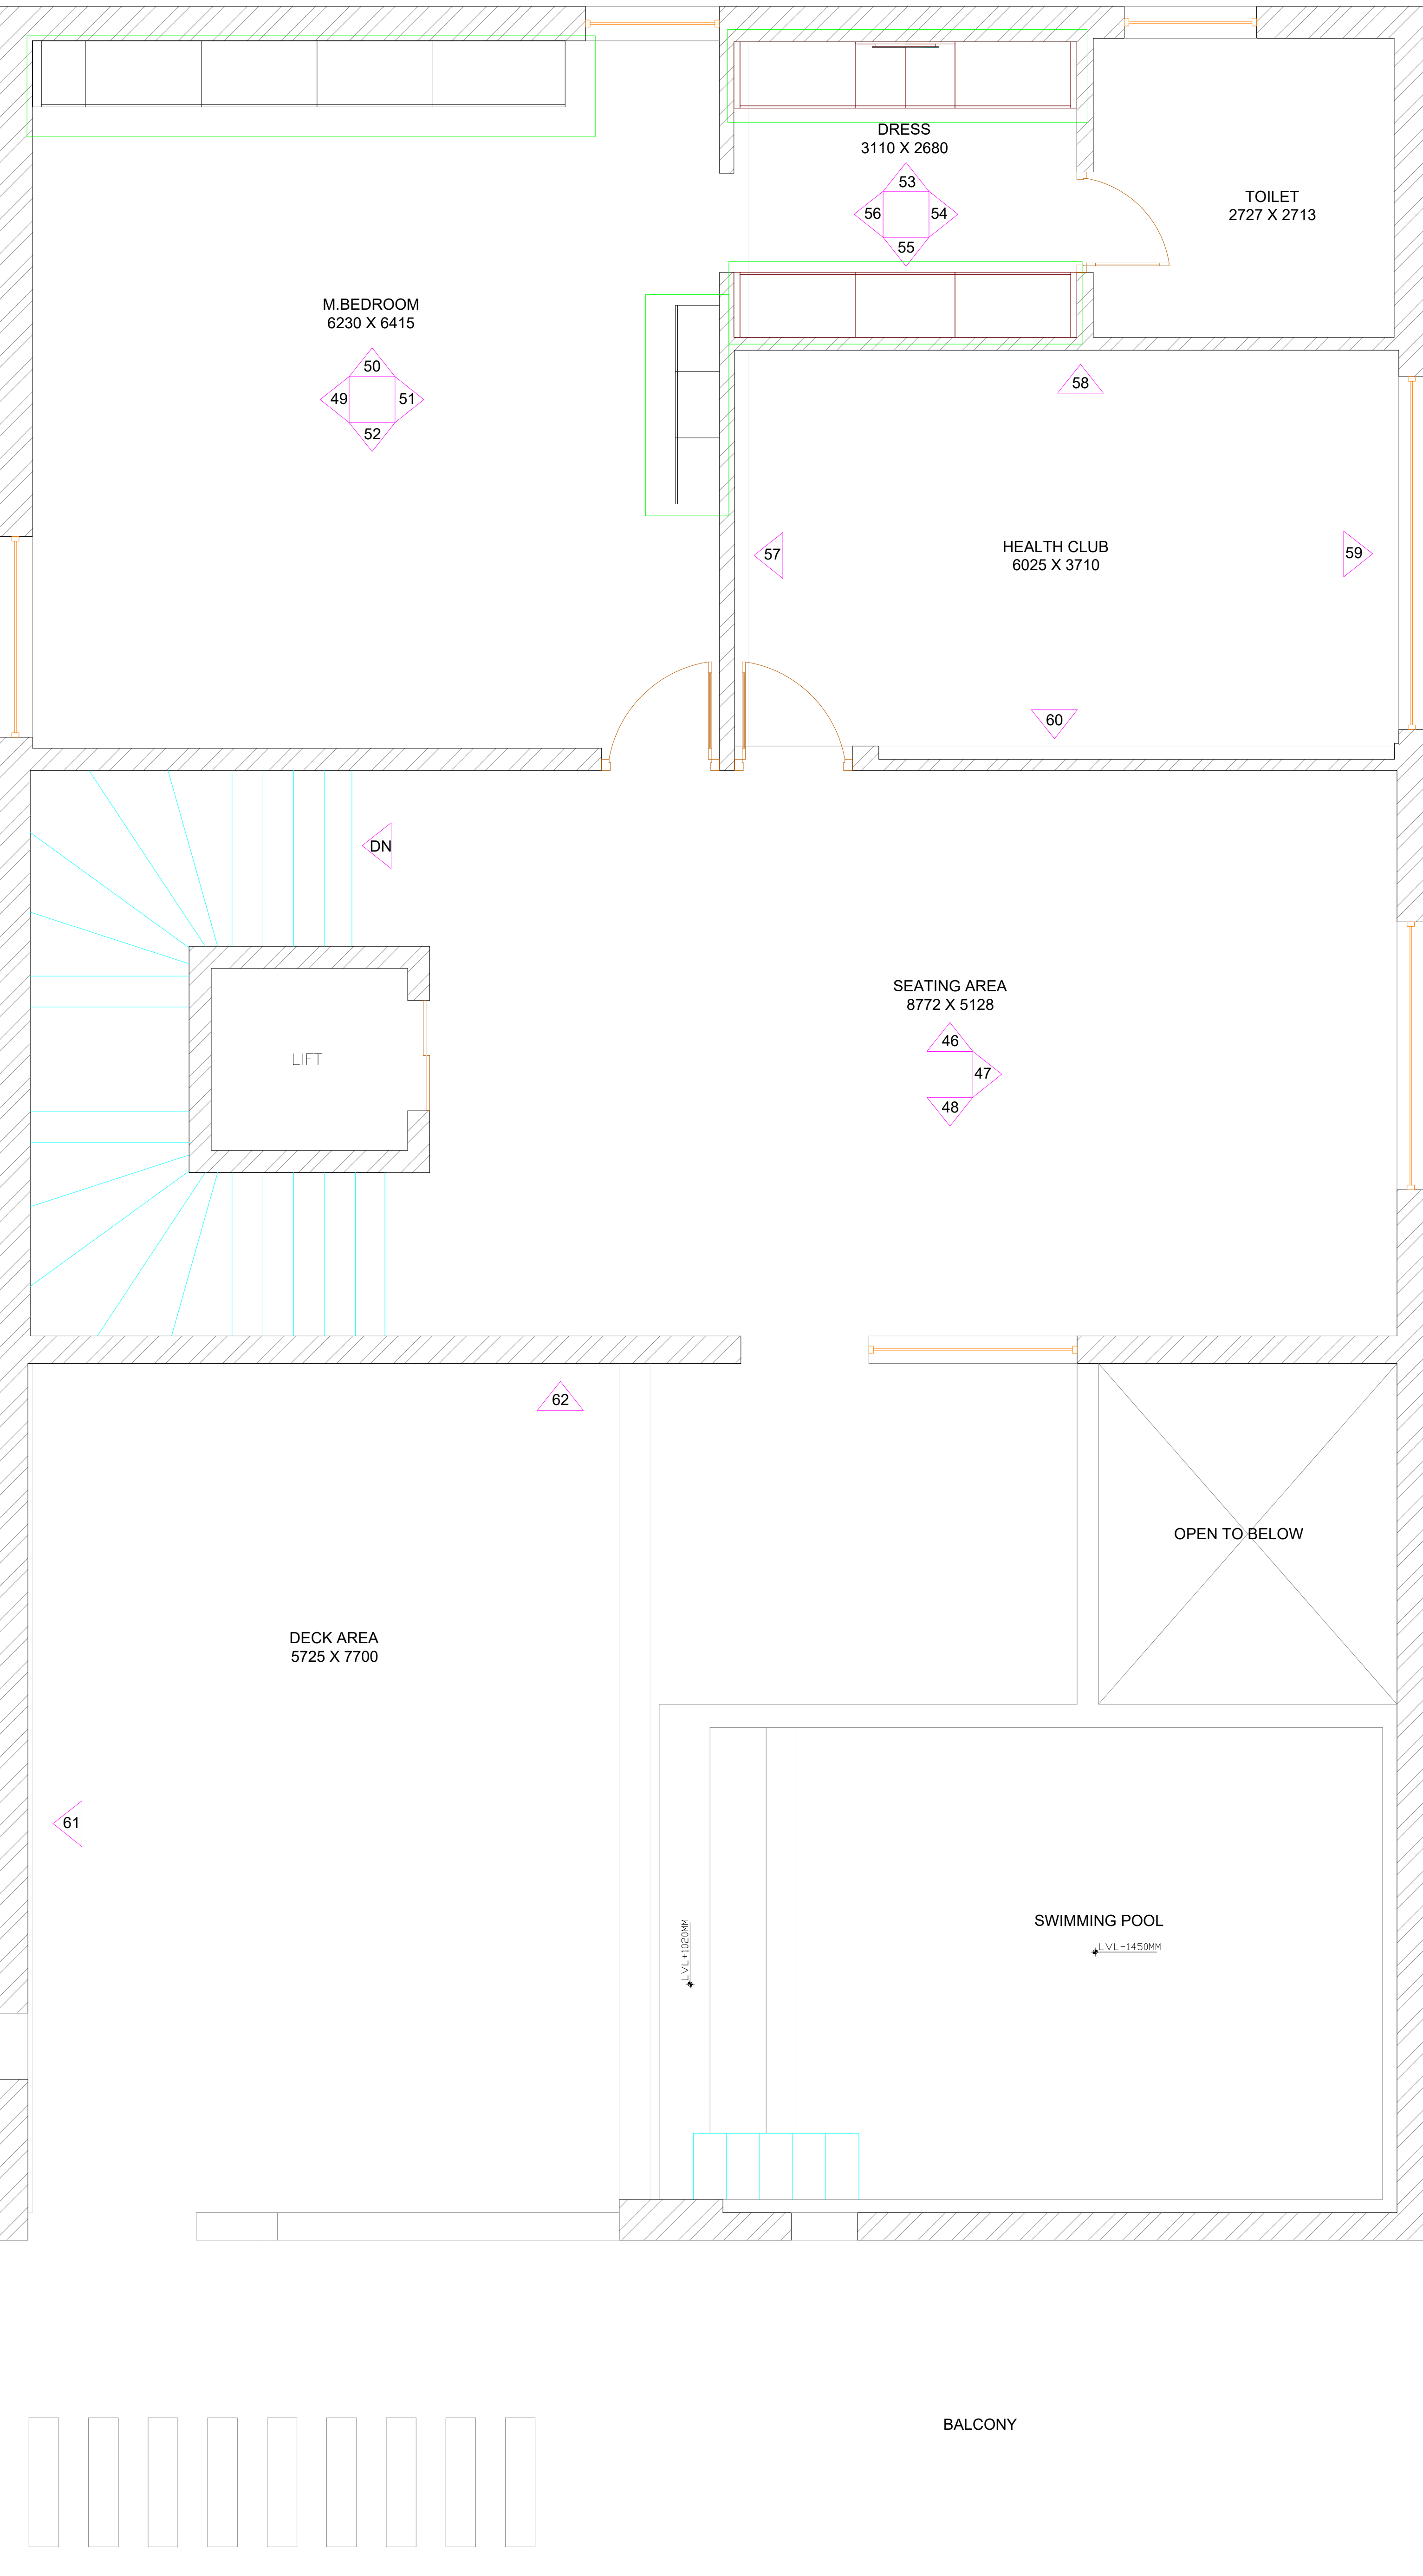


SECOND FLOOR PLAN



# FLOOR PLAN

|   |                                              |
|---|----------------------------------------------|
| CLIENT:<br><b>MR.RAMARAJU</b>   |                                              |
| ADDRESS:<br><b>HSR Layout</b>   |                                              |
| CLIENT CONTACT:<br><b>NA</b>   |                                              |
| DESCRIPTION:<br><b>SECOND FLOOR-MASTER PLAN</b>                                                                                                |                                              |
| DRAWING NO/REVISION NO:<br><b>NA</b>   | DATE OF DRAWING ISSUED:<br><b>06-02-2021</b> |
| DRAWER BY:<br><b>N RAVISANKAR</b>   | CHECKED BY:<br><b>BHAVESH</b>                |
| <div></div>   |                                              |
| DIRECTOR:<br><b>JITENDRA RAJU R</b> CONTACT: +91 9844408406<br>No. 10, 19th cross, Kashi Mutt Rd, Malleshwaram,<br>Bengaluru, Karnataka 560055 |                                              |



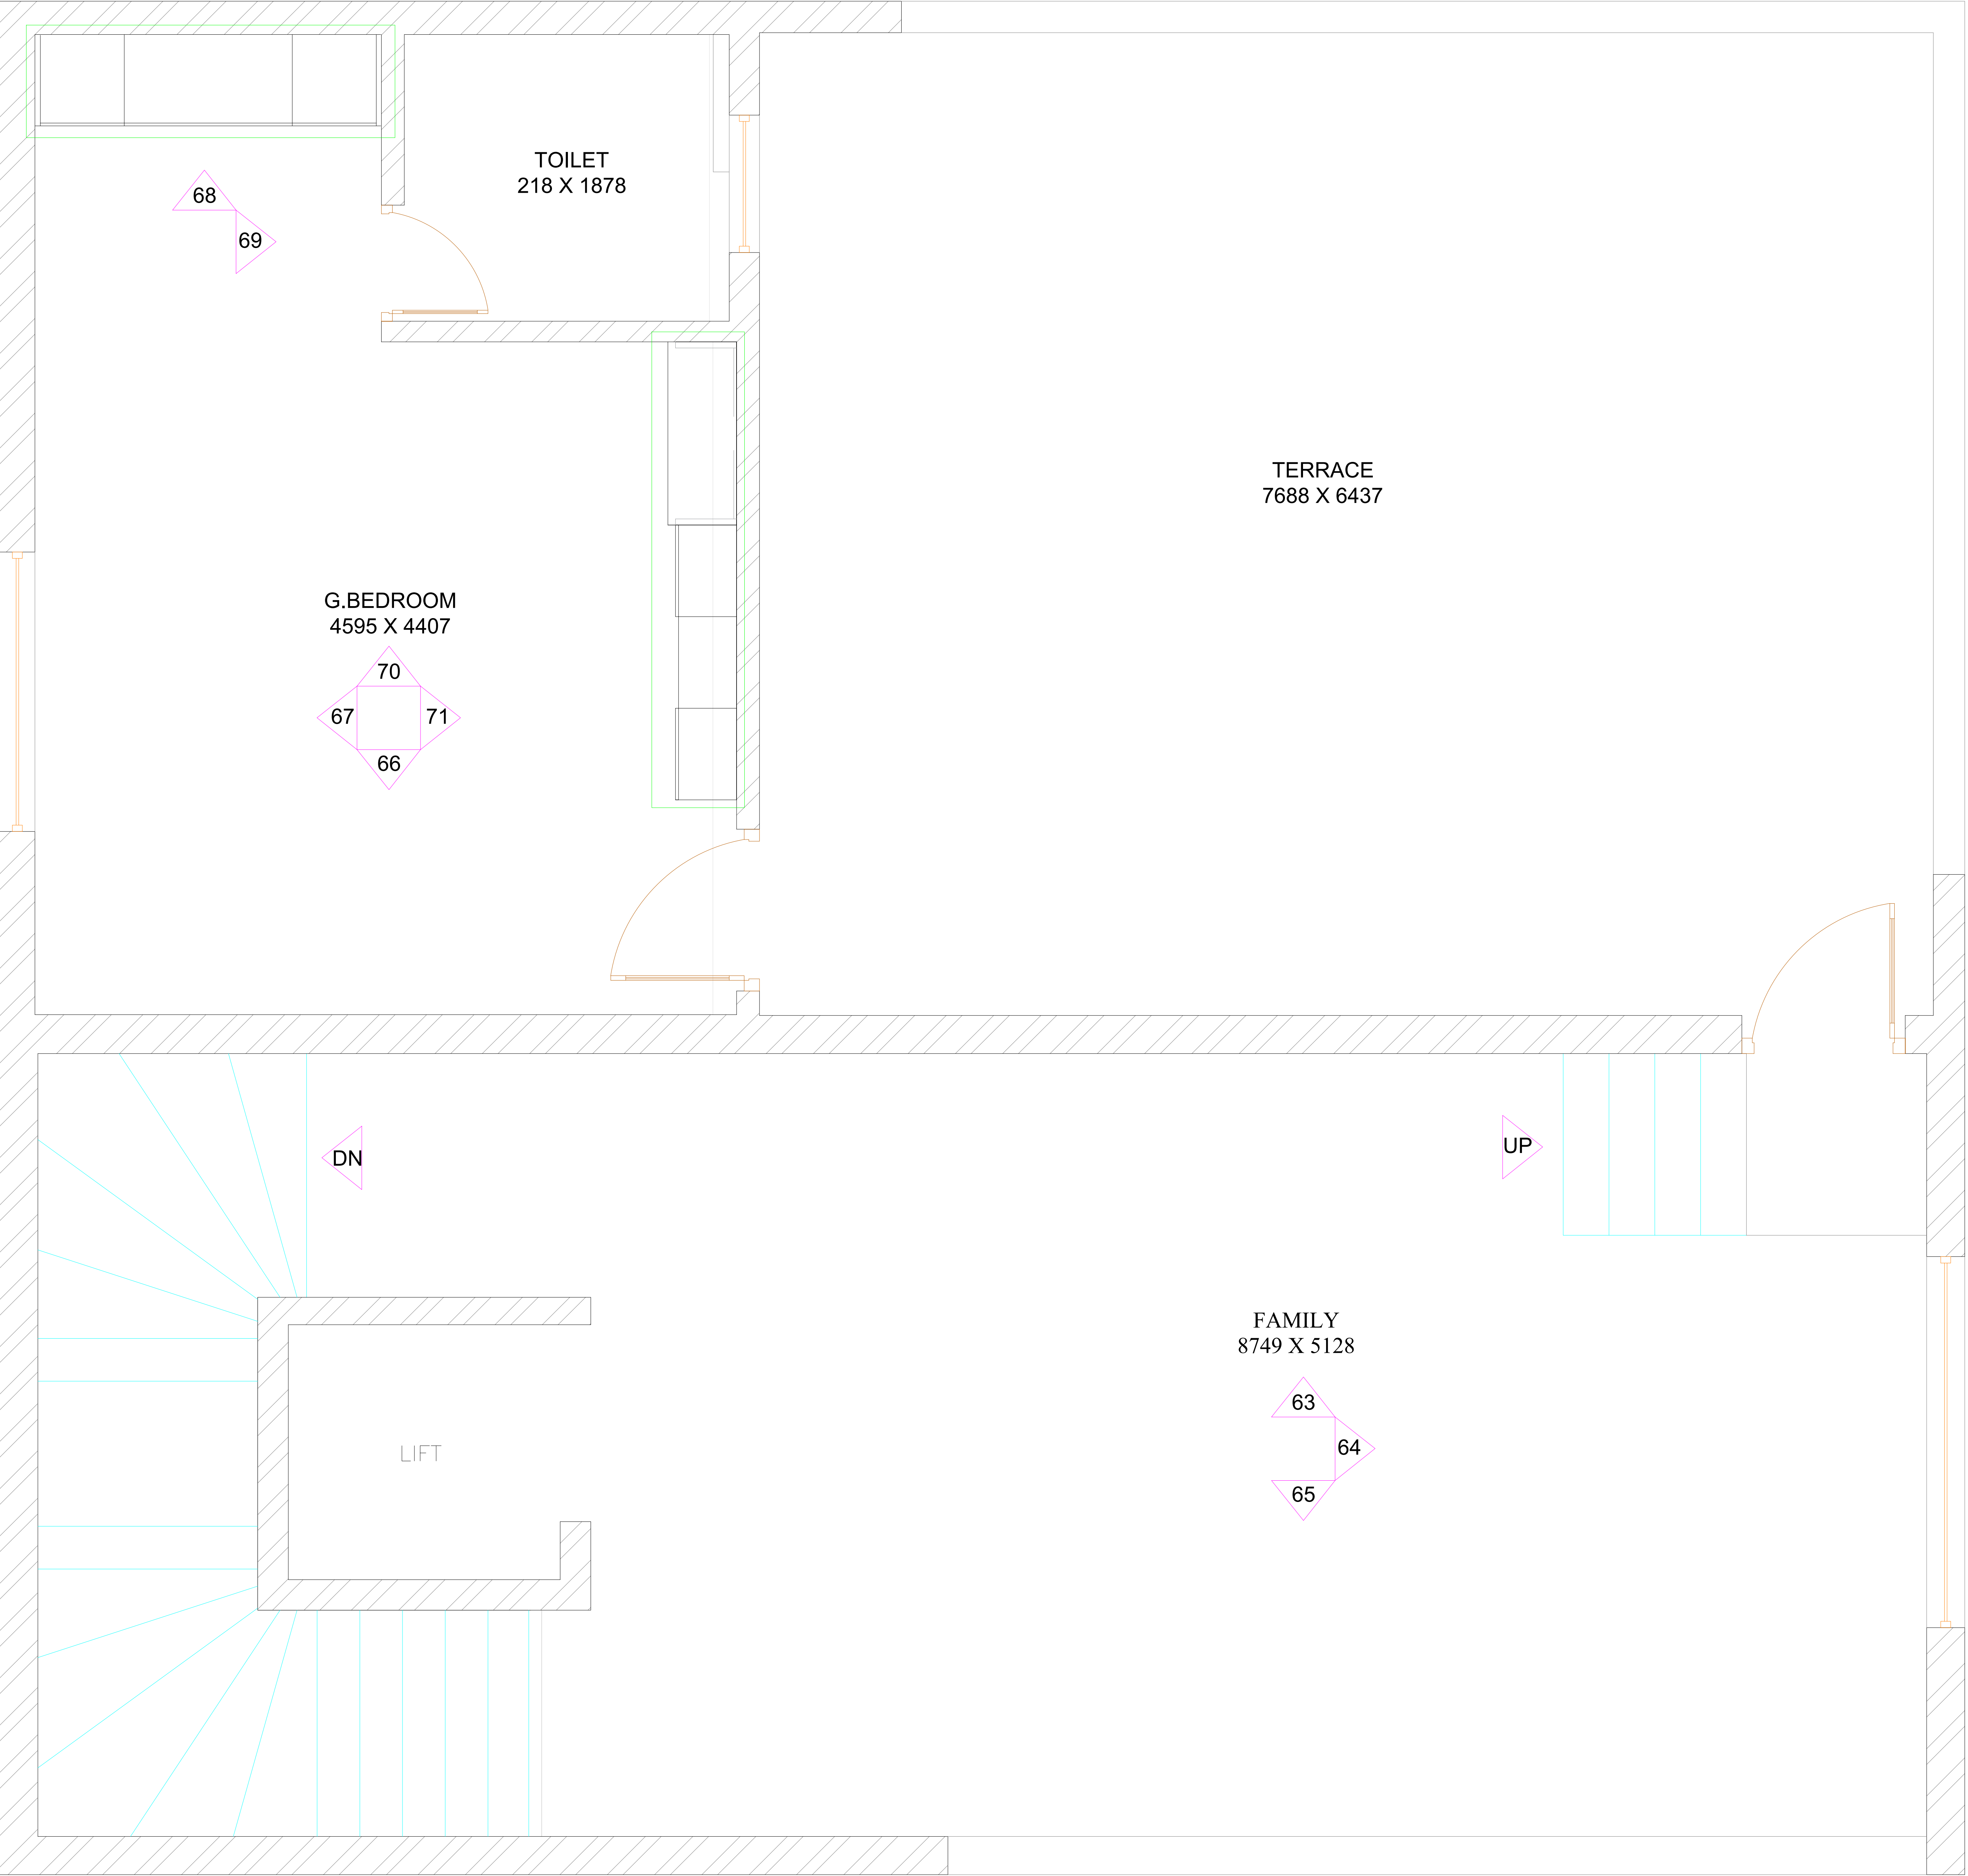

TERRACE FLOOR PLAN



FLOOR PLAN

|                                           |                                       |
|-------------------------------------------|---------------------------------------|
| CLIENT:<br>MR.RAMARAJU                    |                                       |
| ADDRESS:<br>HSR Layout                    |                                       |
| CLIENT CONTACT:<br>NA                     |                                       |
| DESCRIPTION:<br>TERRACE FLOOR-MASTER PLAN |                                       |
| DRAWING NO/REVISION NO:<br>NA             | DATE OF DRAWING ISSUED:<br>06-02-2021 |
| DRAWER BY:<br>N RAVISANKAR                | CHECKED BY:<br>BHAVESH                |

we  
De zine  
your little dreams

DIRECTOR:  
JITENDRA RAJU R

CONTACT: +91 9844408406  
No. 10, 19th cross, Kashi Mutt Rd, Malleshwaram,  
Bengaluru, Karnataka 560055