


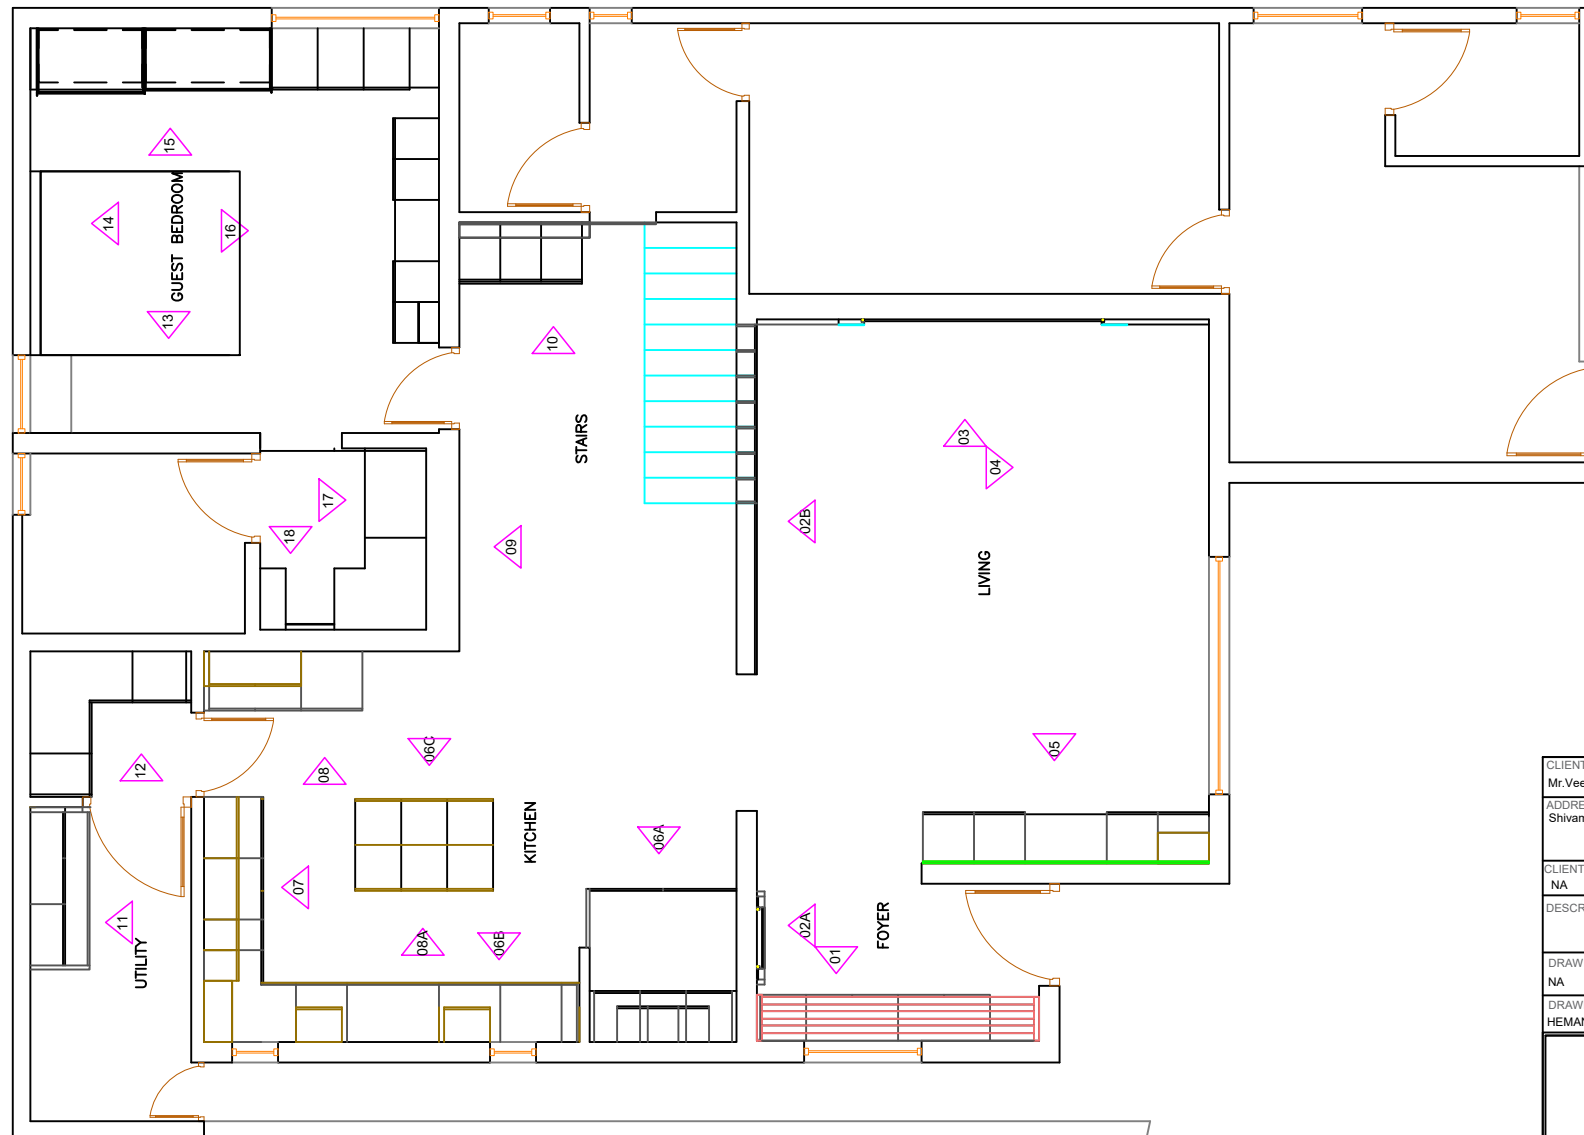


GROUND FLOOR PLAN

CLIENT: Mr.Veeresh	
ADDRESS: Shivamoga	
CLIENT CONTACT: NA	
DESCRIPTION:	
DRAWING NO/REVISION NO: NA	DATE OF DRAWING ISSUED: 15-01-2021
DRAWER BY: HEMANT KUMAR H	CHECKED BY: PRAVEEN KUMAR H



DIRECTOR:
JITENDRA RAJU R CONTACT: +91 9844408406
No. 10, 19th cross, Kashi Mutt Rd, Malleshwaram,
Bengaluru, Karnataka 560055

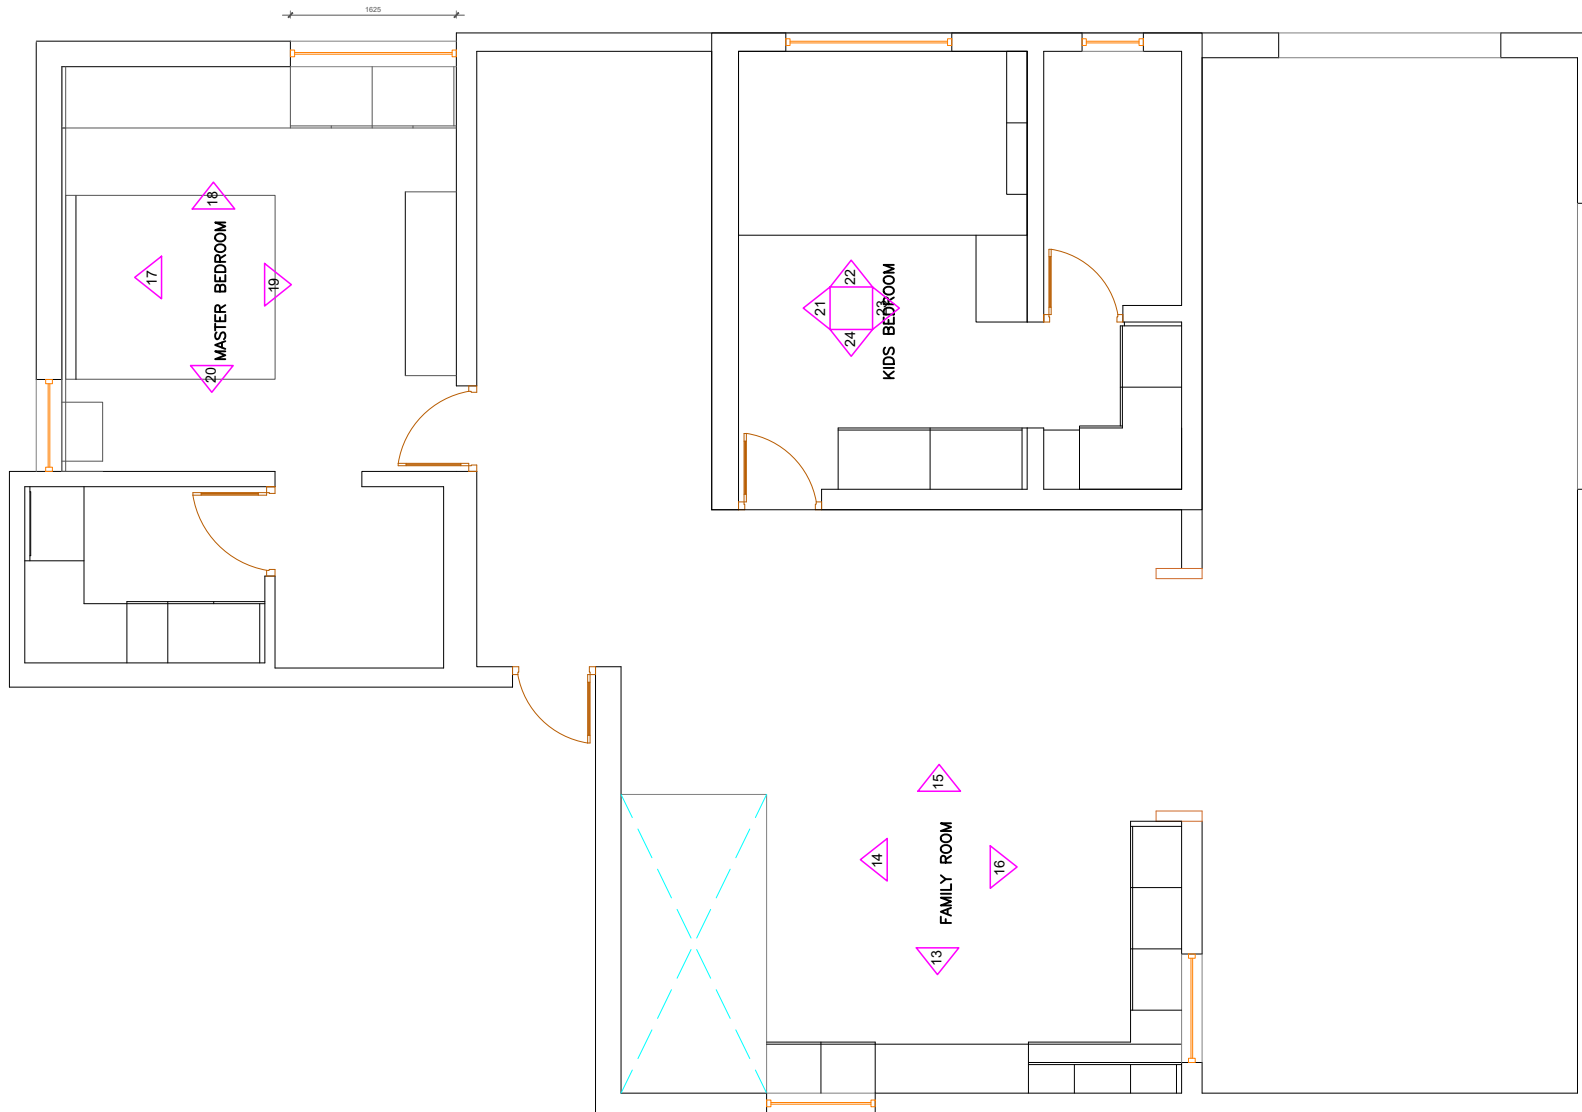

GROUND FLOOR PLAN

CLIENT: Mr.Veeresh	
ADDRESS: Shivamoga	
CLIENT CONTACT: NA	
DESCRIPTION:	
DRAWING NO/REVISION NO: NA	DATE OF DRAWING ISSUED: 15-01-2021
DRAWER BY: HEMANT KUMAR H	CHECKED BY: PRAVEEN KUMAR H



DIRECTOR:
JITENDRA RAJU R CONTACT: +91 9844408406
No. 10, 19th cross, Kashi Mutt Rd, Malleshwaram,
Bengaluru, Karnataka 560055