


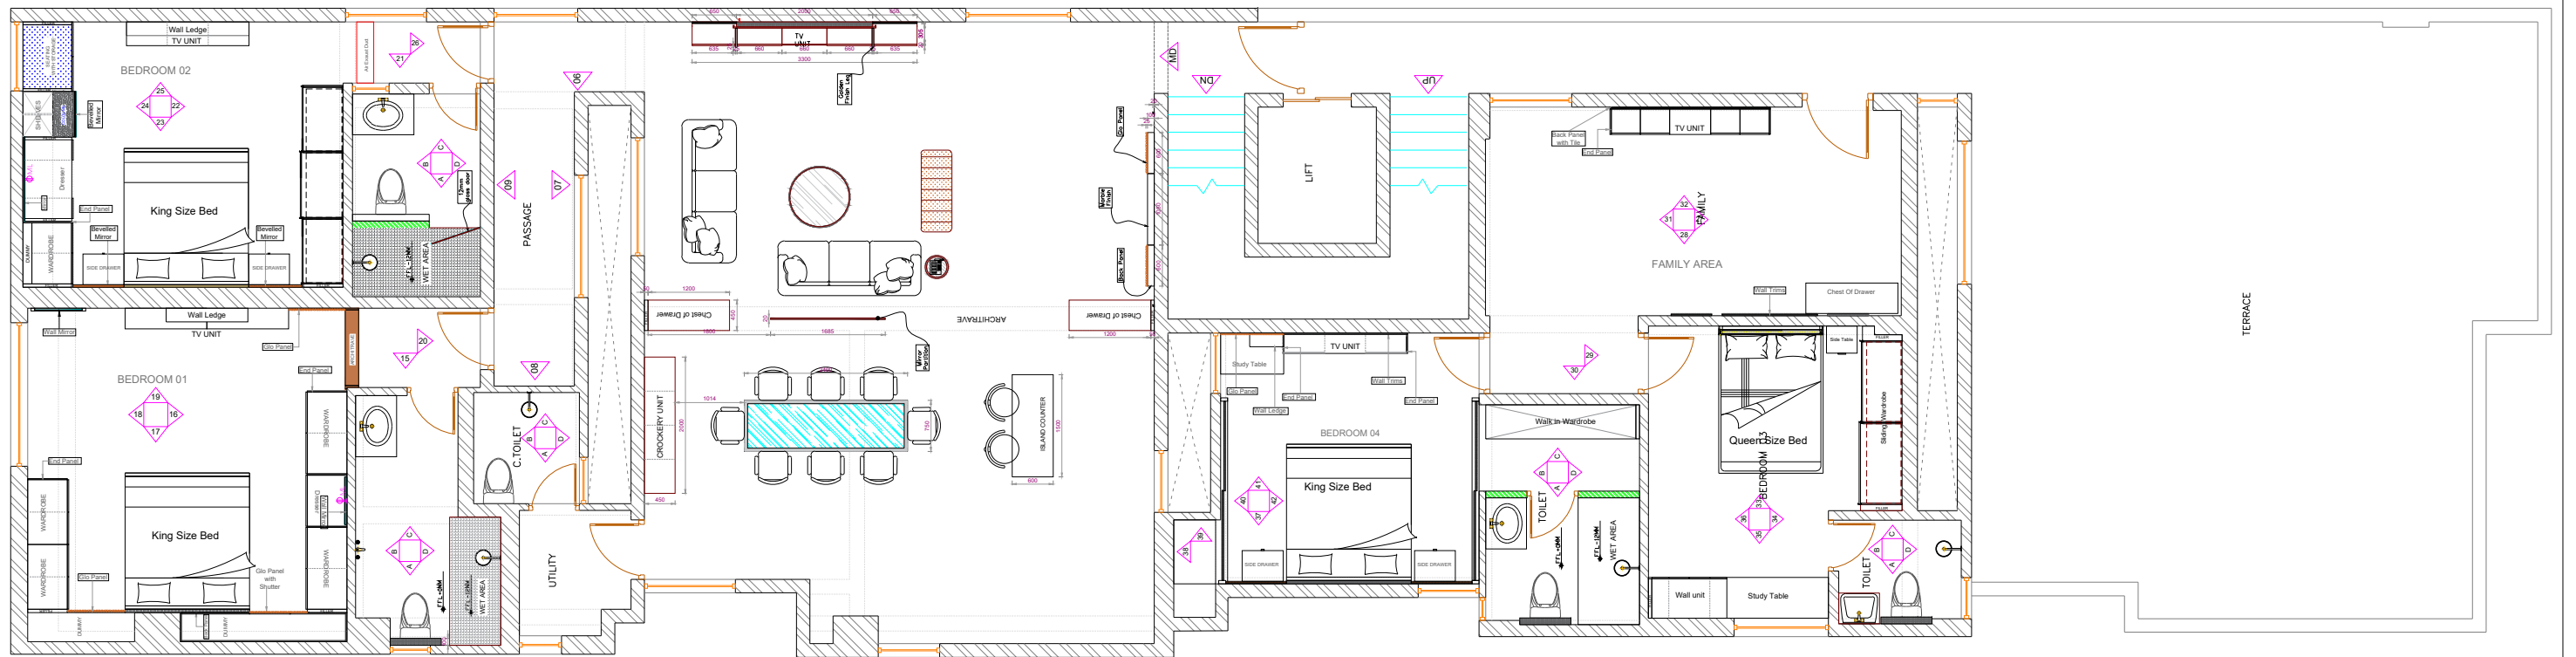

ADDRESS:

WEDEZINE STUDIO
NO.10 19TH CROSS,
KASHI MUTT RD,
MALLESHWARAM,
BENGALURU,KARNATAKA 560055.

CLIENT NAME :

MR.AYUB

ADDRESS :

NA

PROJECT ID :

NA

DATE :

03-12-2021

DRAWN BY :

CHARLES

CHECKED BY :

DINESH

DRAWING NAME :

FURNITURE LAYOUT

