
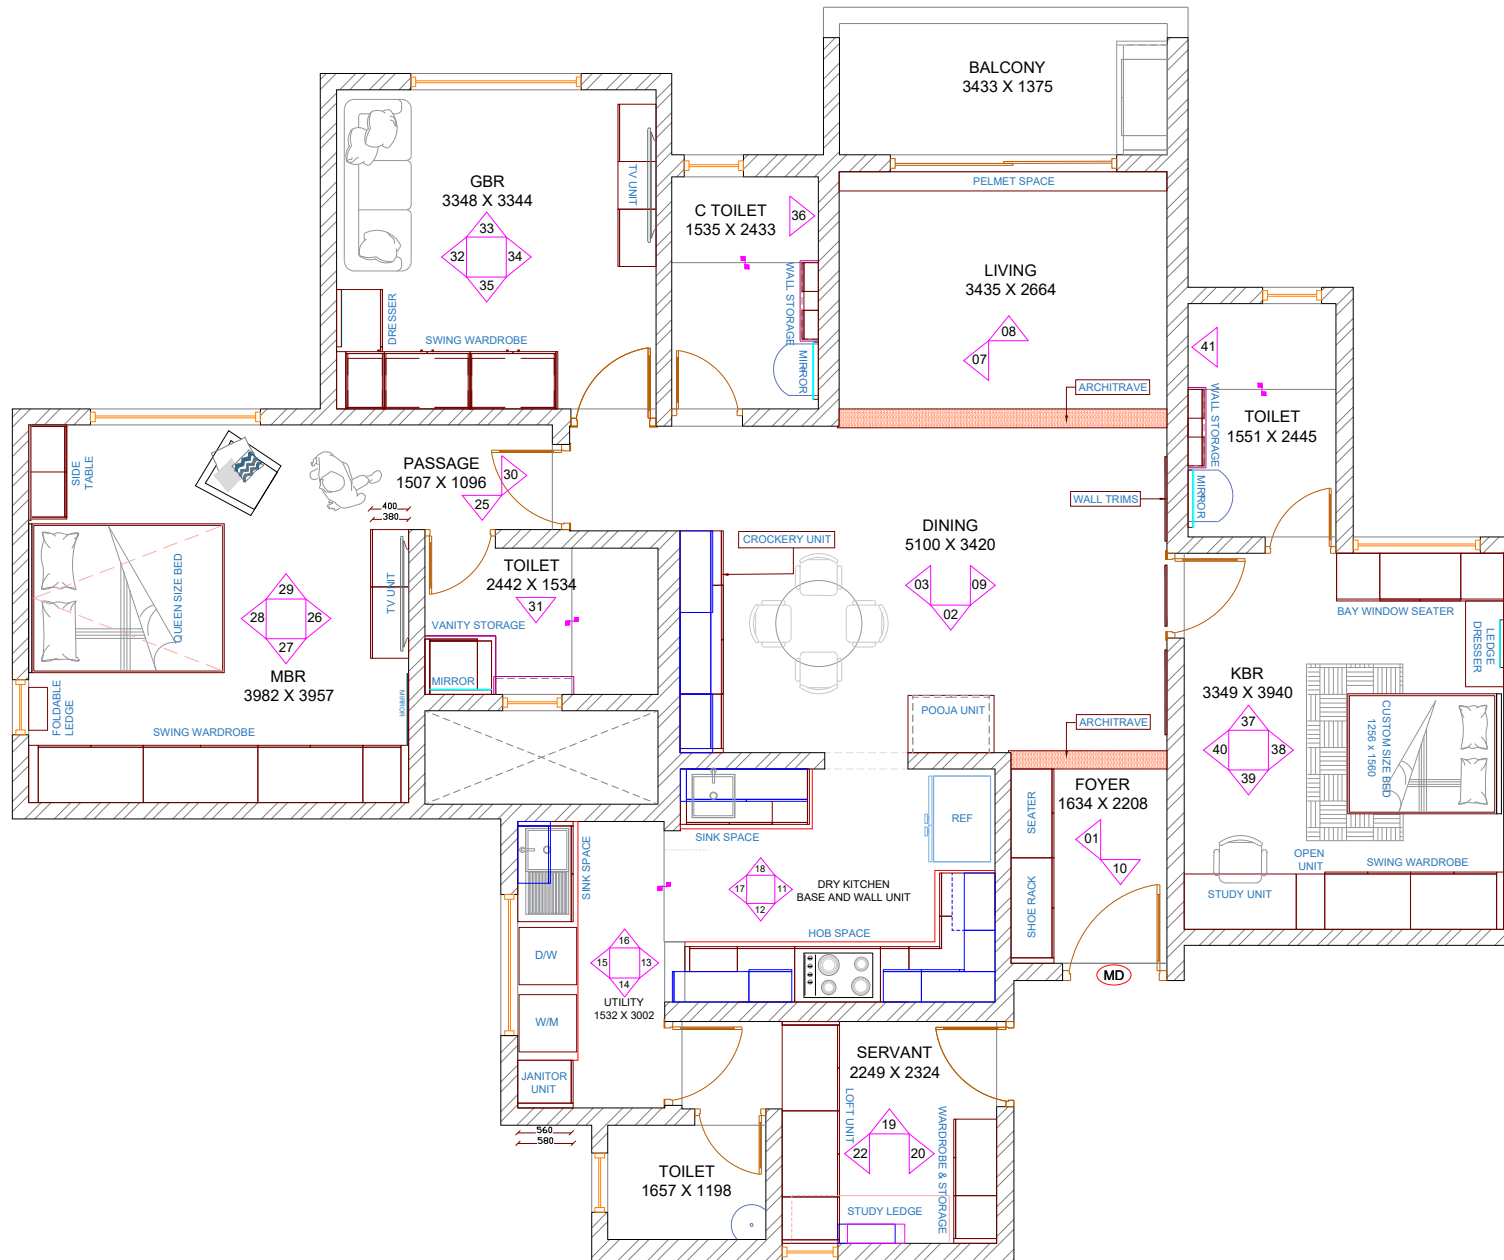


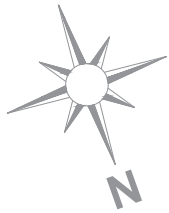

ADDRESS:
WEDEZINE STUDIO
NO.10 19TH CROSS,
KASHI MUTT RD,
MALLESHWARAM,
BENGALURU,KARNATAKA 560055.

CLIENT NAME :
MR.PRAVEEN SINHA
ADDRESS :
PRESTIGE PARK SQUARE,
BENGALURU, KARNATAKA.

PROJECT ID :
PR-230322
DATE :
12-08-2022

DRAWN BY :
RAVISANKAR
CHECKED BY :
ISHIKA AGARWAL

DRAWING NAME :
FURNITURE LAYOUT

