


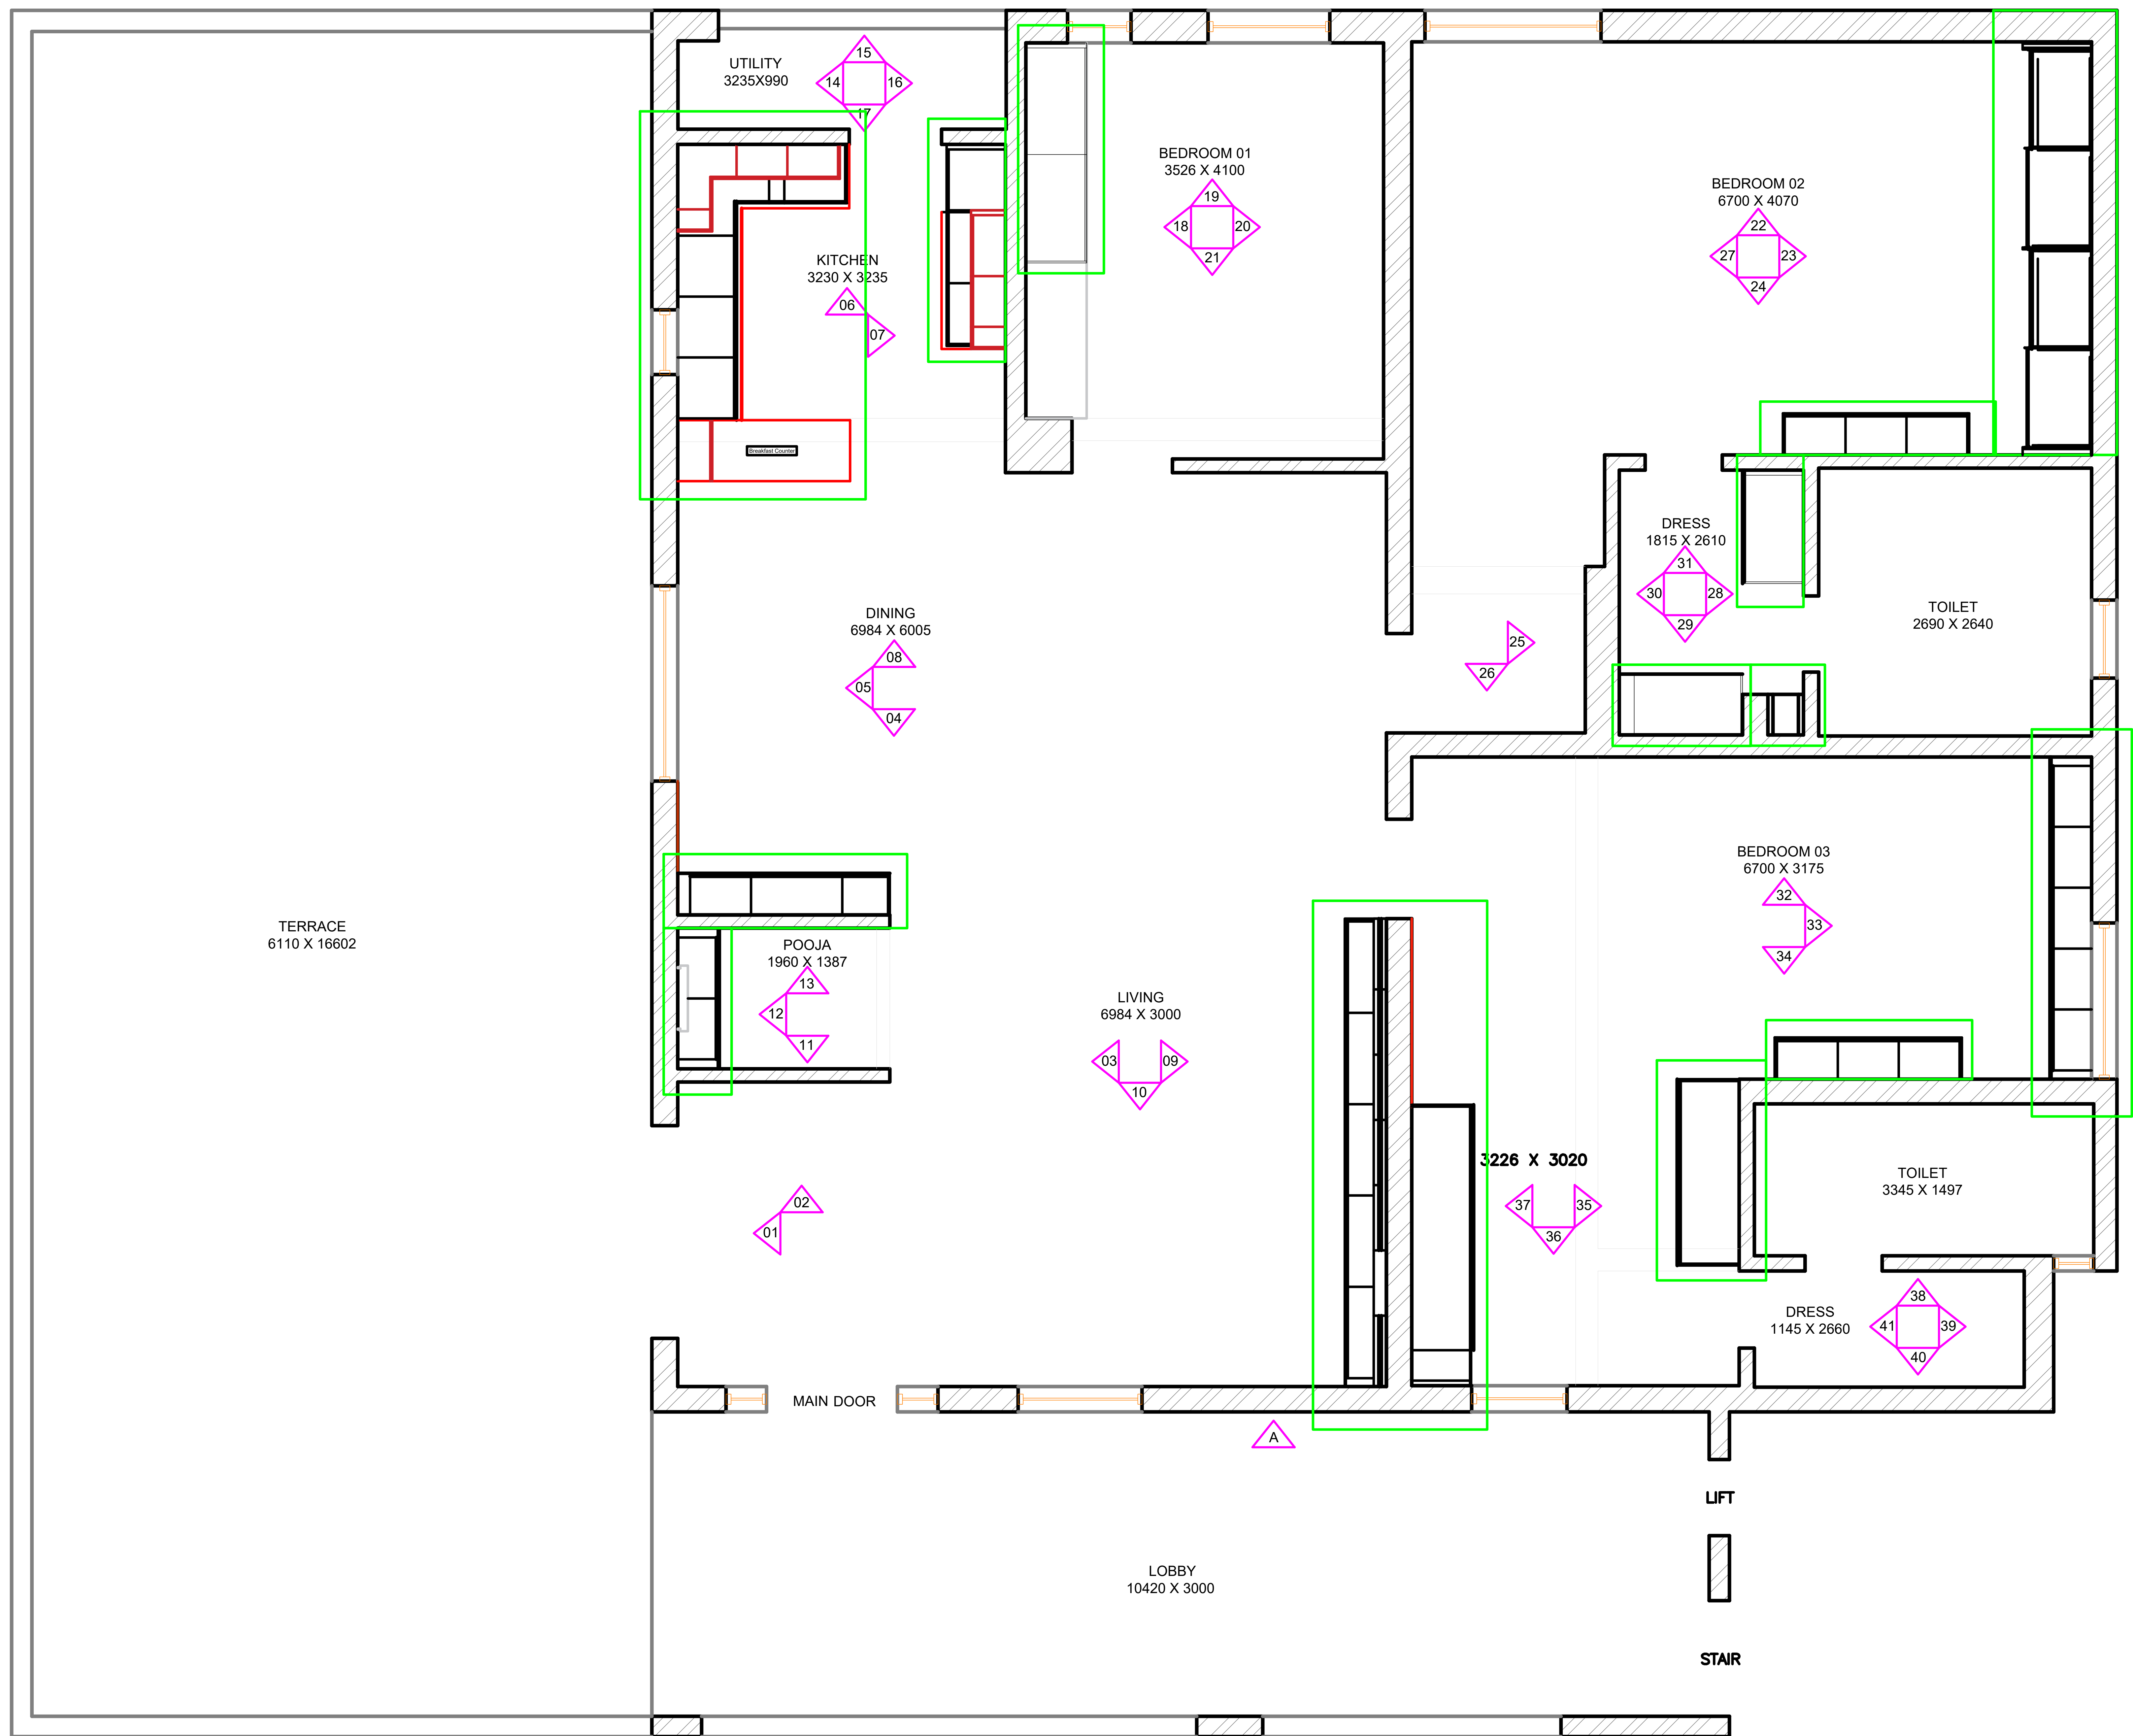

Ground Floor, Hulkul Brigade Centre,  
Lavelle Road, Shanthala Nagar,  
Ashok Nagar, Bengaluru, Karnataka 560001

PROJECT ID : 611494

ADDRESS :

BSF Campus, Yelahanka, Bengaluru, Karnataka 560063

CLIENT NAME : BHARAT

DATE :14/09/2020

REVISION :


DRAWING NAME

KWS - Master Plan - First Floor

DRAWING NO -

DRAWN BY- Ravisankar N

APPROVED BY - Jitendra

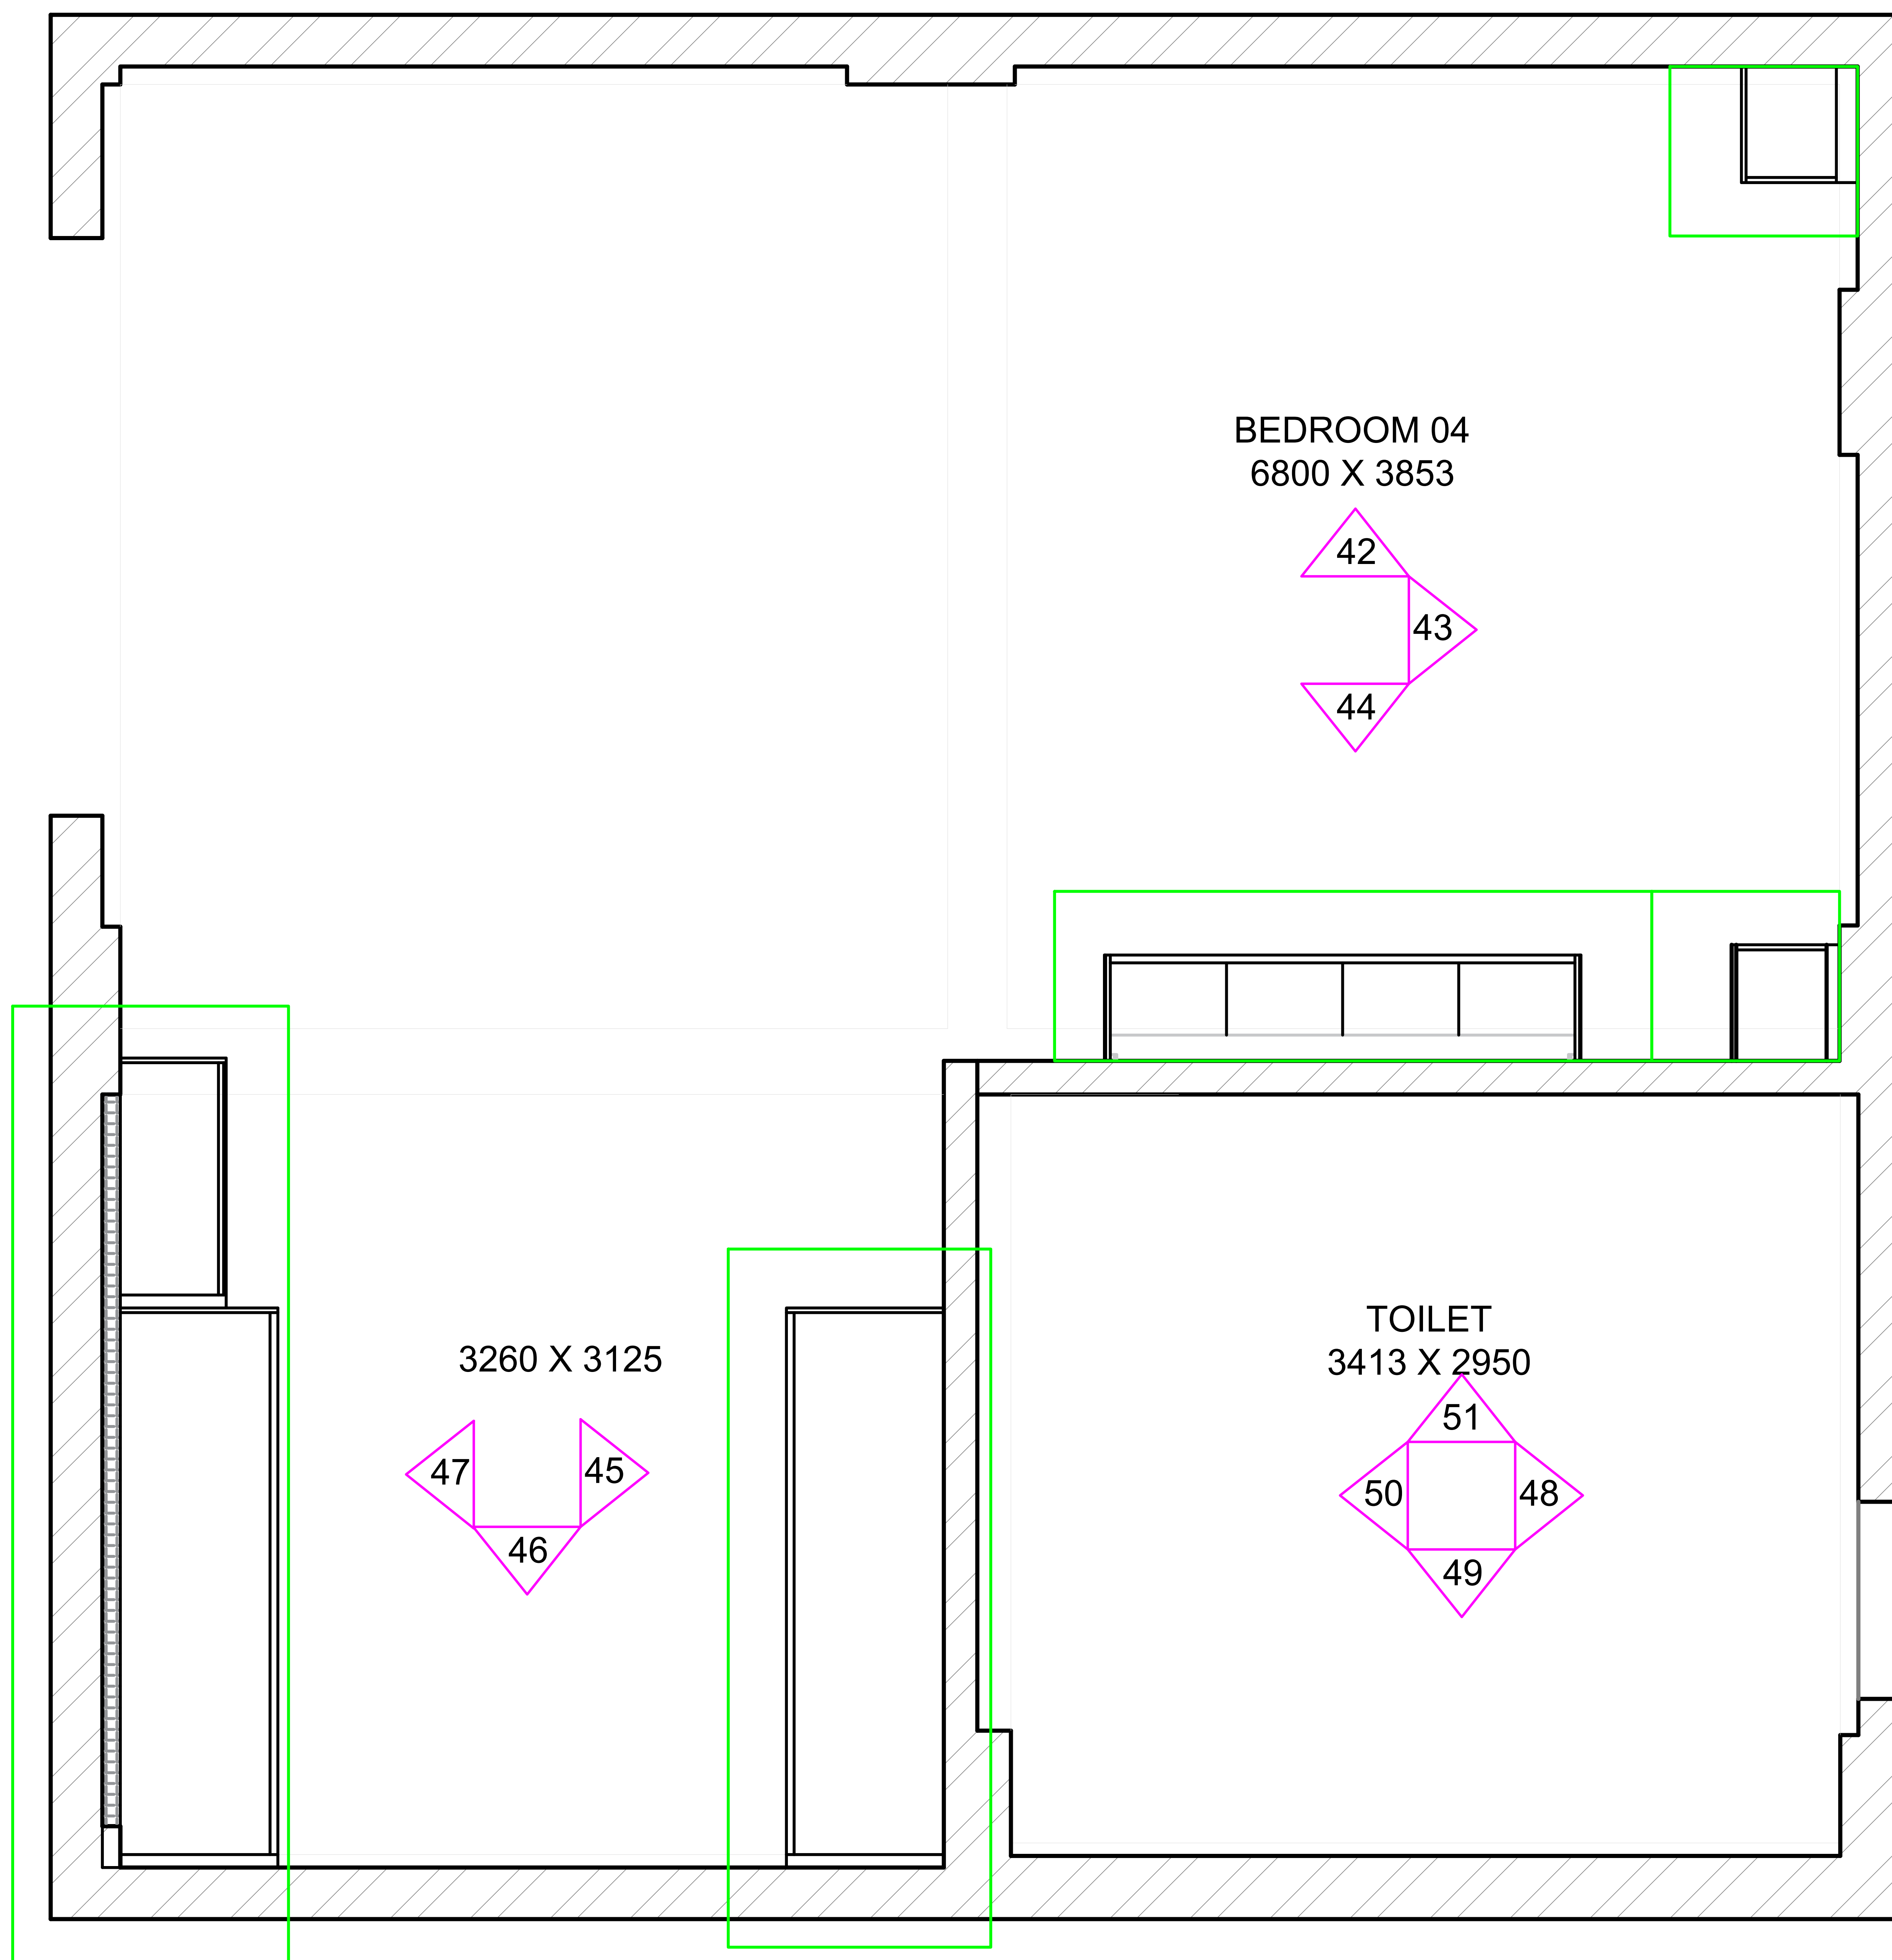

Ground Floor, Hulkul Brigade Centre,  
Lavelle Road, Shanthala Nagar,  
Ashok Nagar, Bengaluru, Karnataka 560001

PROJECT ID : 611494

CLIENT NAME : BHARAT

ADDRESS :

BSF Campus, Yelahanka, Bengaluru, Karnataka 560063

DATE :14/09/2020

REVISION :

DRAWING NAME

KWS - Master Plan - Second Floor

DRAWING NO -

DRAWN BY- Ravisankar N

APPROVED BY - Jitendra